



## Elevation

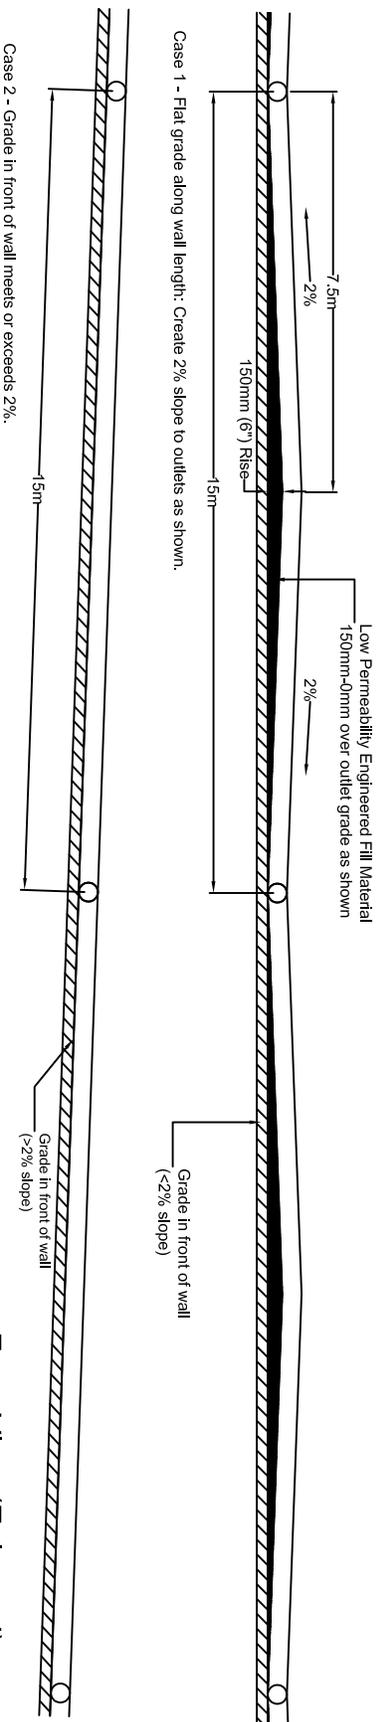

## Face View (Enlarged)

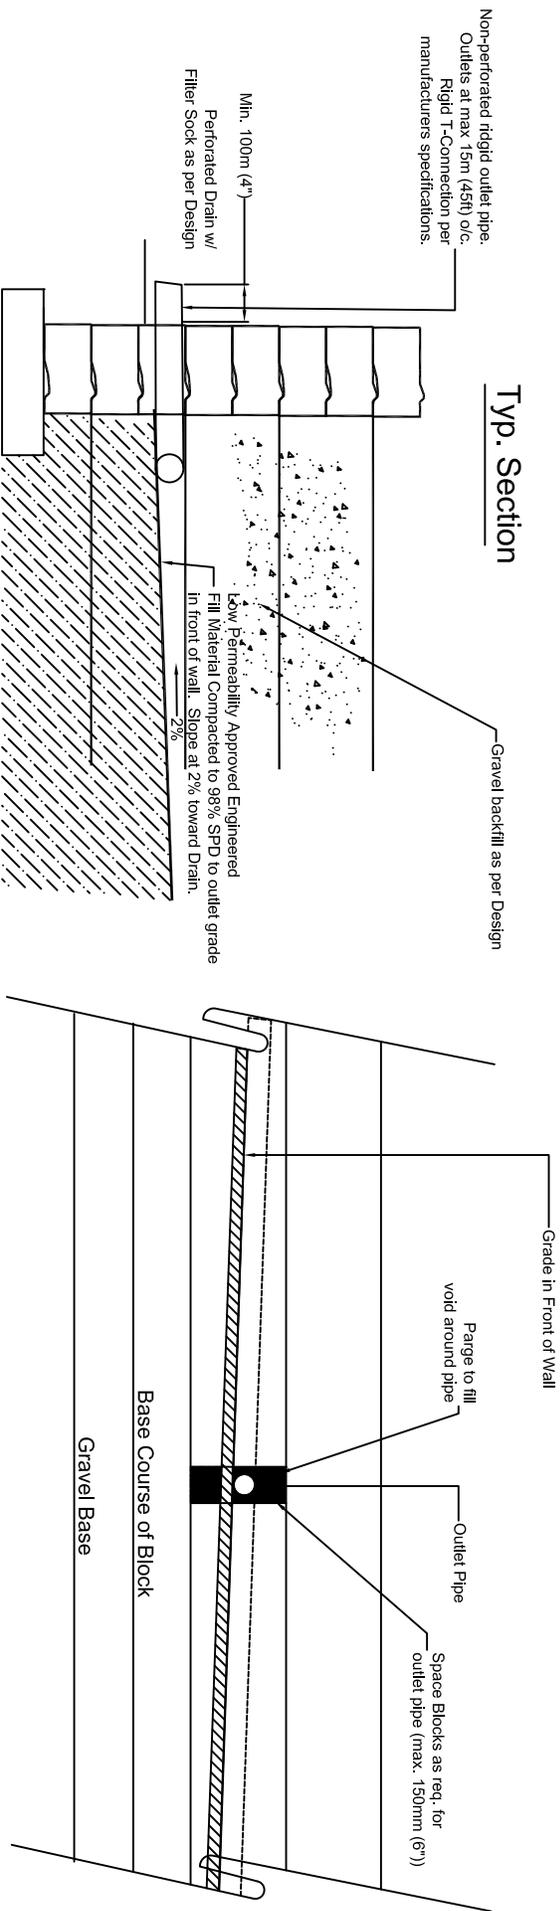

**Risistone**  
retaining wall systems

**ArchitexturesXL**  
Drain Outlet Through Face of Wall

<http://www.risistone.com>

©2019 Risk Stone Systems

AXLDET003.DWG